


NOT FOR CONSTRUCTION



CONSENT TO PRINT BY MAP: This map was prepared by JMC Planning, Engineering, Landscape Architecture & Land Surveying, PLLC. It is not to be used for any other purpose without the written consent of JMC Planning, Engineering, Landscape Architecture & Land Surveying, PLLC. The user assumes all liability for any use of this map for any purpose other than that for which it was prepared.

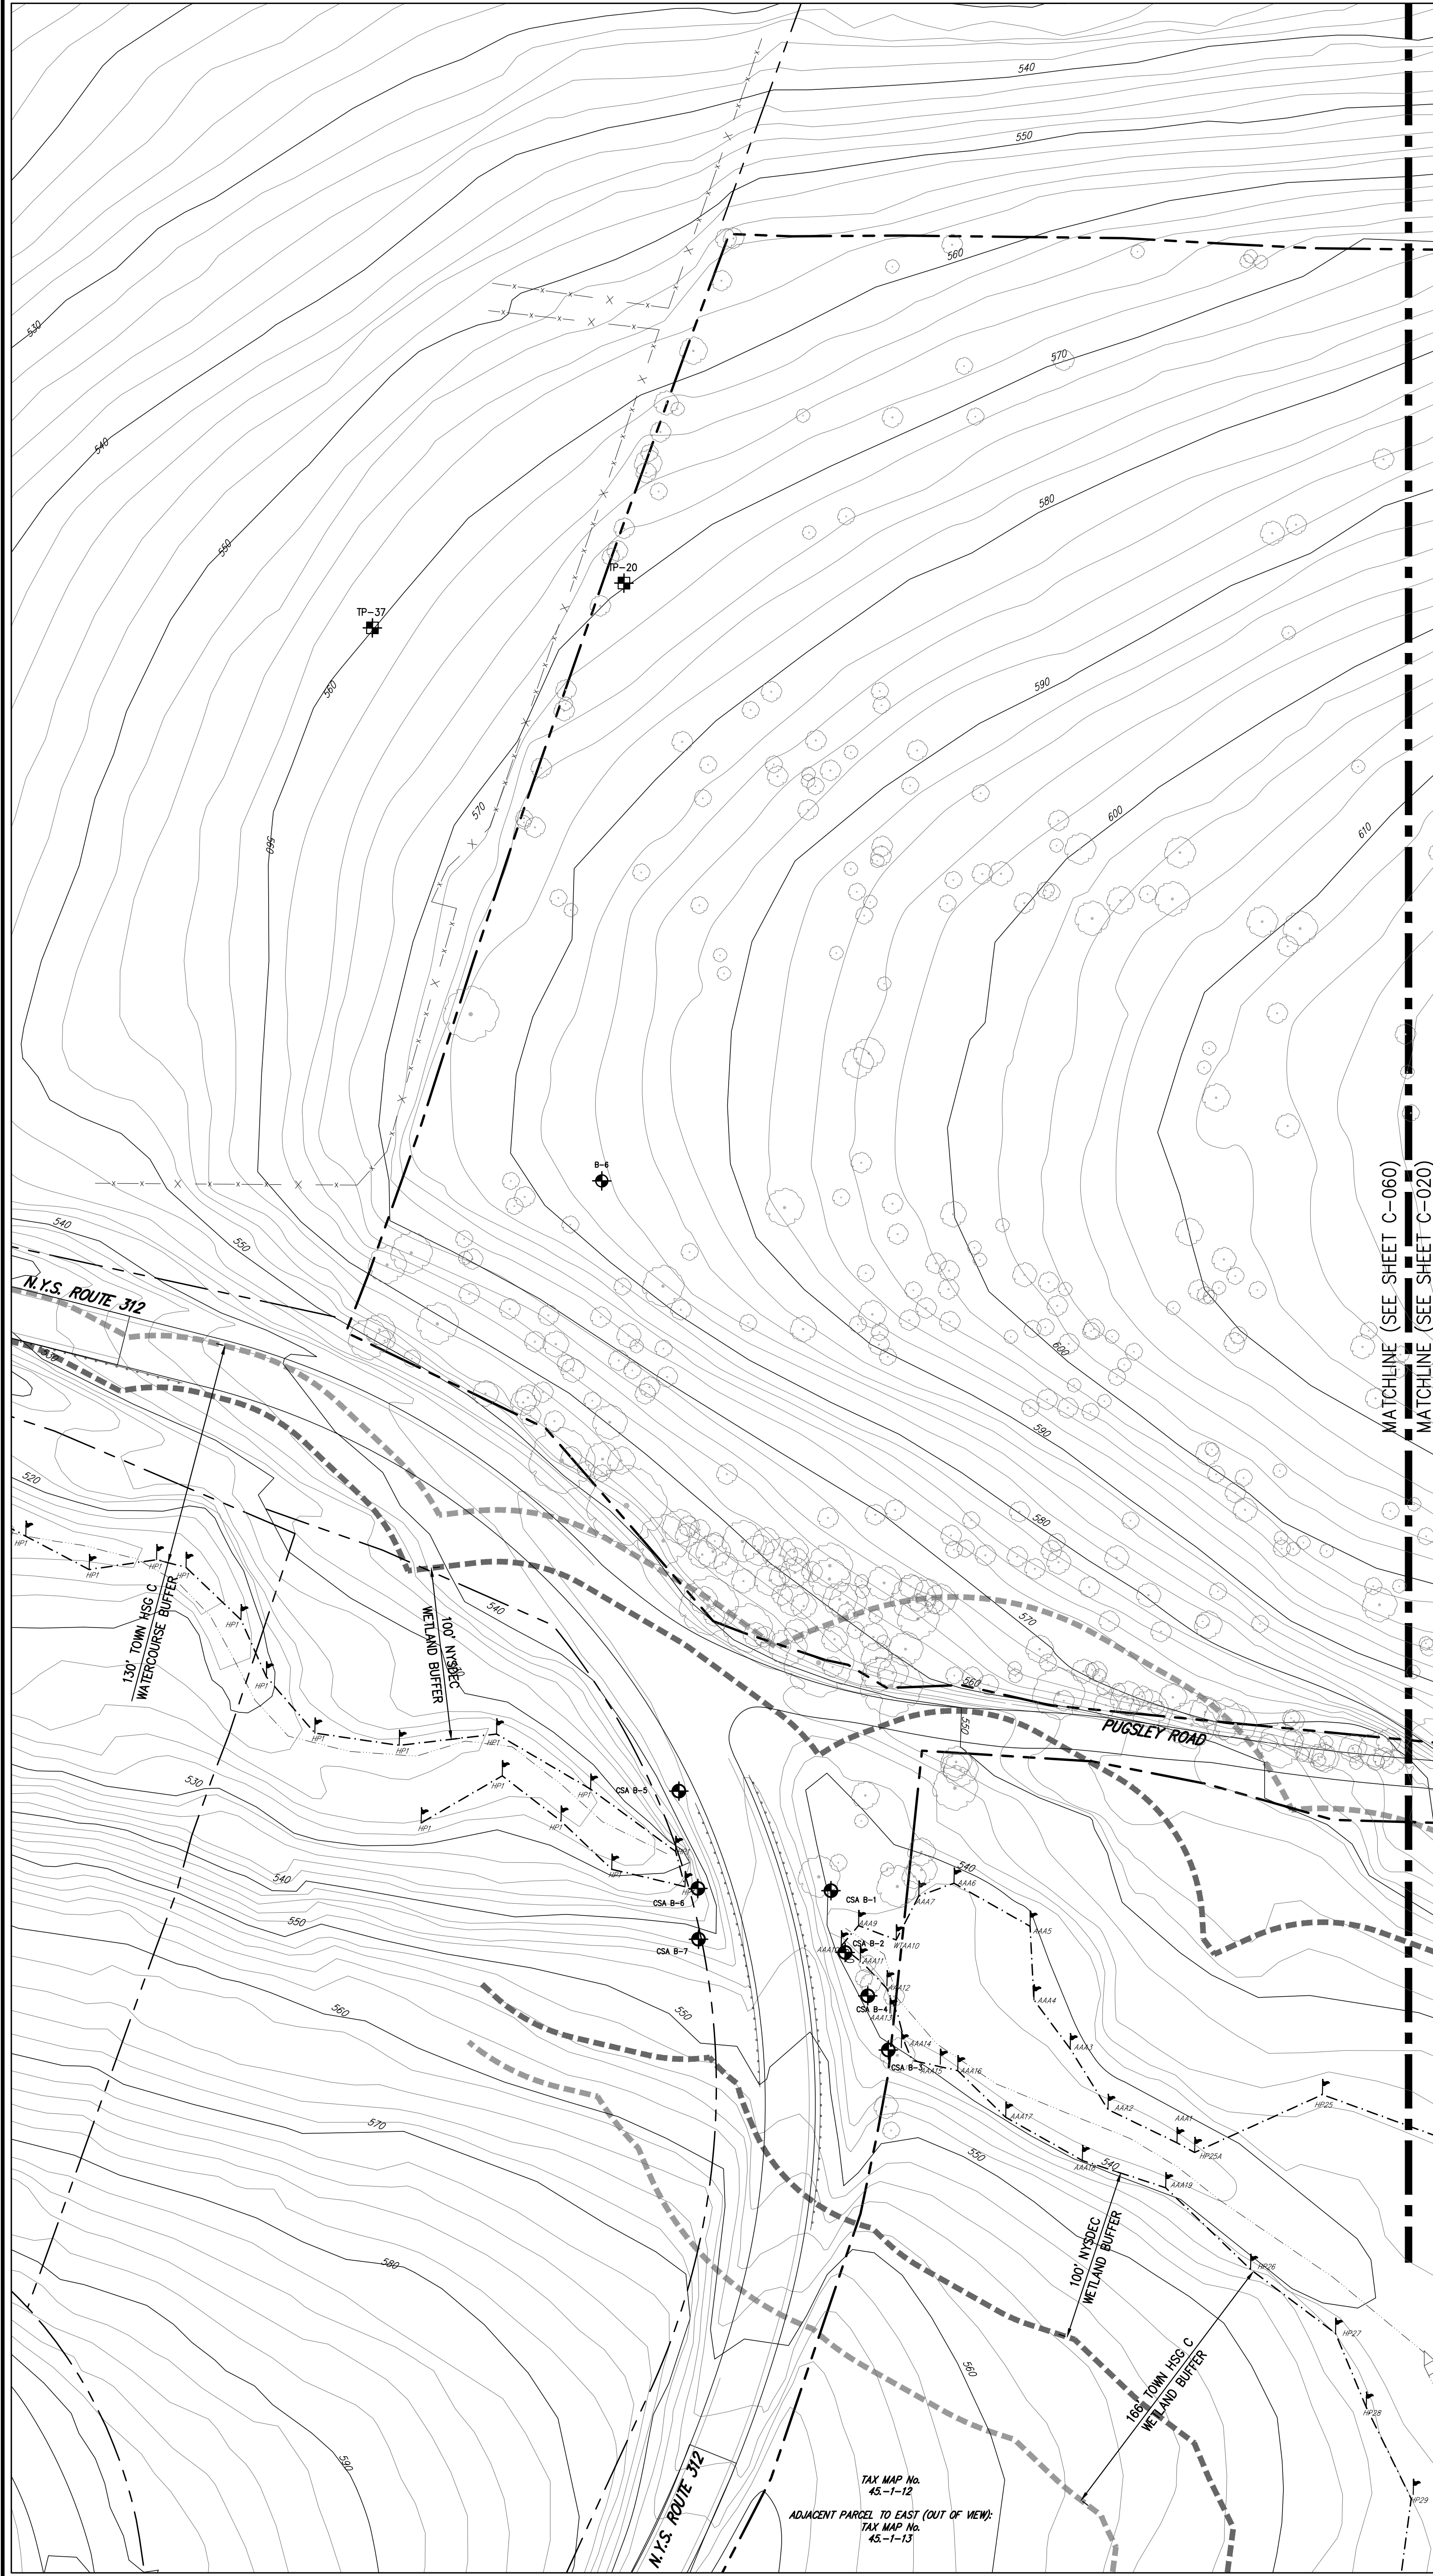

LEGEND	
	EXISTING/PROPOSED PROPERTY LINE
	PROPOSED SUBDIVISION LINE
	ADJACENT PROPERTY LINE
	EXISTING WETLAND LINE AND DELINEATION
	EXISTING NYSEC WETLAND BUFFER
	EXISTING TOWN WETLAND BUFFER
	EXISTING BUILDING LINE
	EXISTING PAVEMENT EDGE
	EXISTING CURB LINE
	EXISTING CONTOUR
	EXISTING INDEX CONTOUR
	EXISTING STONE WALL
	EXISTING GUIDE RAIL
	EXISTING FENCE
	EXISTING TREE AND DESIGNATION
	APPROXIMATE EXISTING TREE LINE
	EXISTING POINT
	EXISTING STORM DRAIN LINE AND SIZE
	EXISTING OVERHEAD WIRES
	EXISTING UTILITY POLE
	BORING LOCATION AND DESIGNATION

NOTES:

- EXISTING CONDITIONS DEPICTED ON THIS PLAN HAVE BEEN TAKEN FROM SURVEYS PREPARED BY BADEY & WATSON, SURVEYING AND ENGINEERING, P.C.
- GEOTECHNICAL BORING/TEST PIT LOCATIONS DEPICTED ON THIS PLAN WERE TAKEN FROM THE GEOTECHNICAL REPORT ENTITLED, "PRELIMINARY SUBSURFACE INVESTIGATION", DATED 10/07/1997, PREPARED BY SEE CONSULTING ENGINEERS.
- ADDITIONAL GEOTECHNICAL BORING LOCATIONS DEPICTED ON THIS PLAN WERE TAKEN FROM THE GEOTECHNICAL PLAN ENTITLED, "BORING LOCATION PLAN", DATED 01/31/2008, PREPARED BY CARLIN-SIMPSON AND ASSOCIATES.

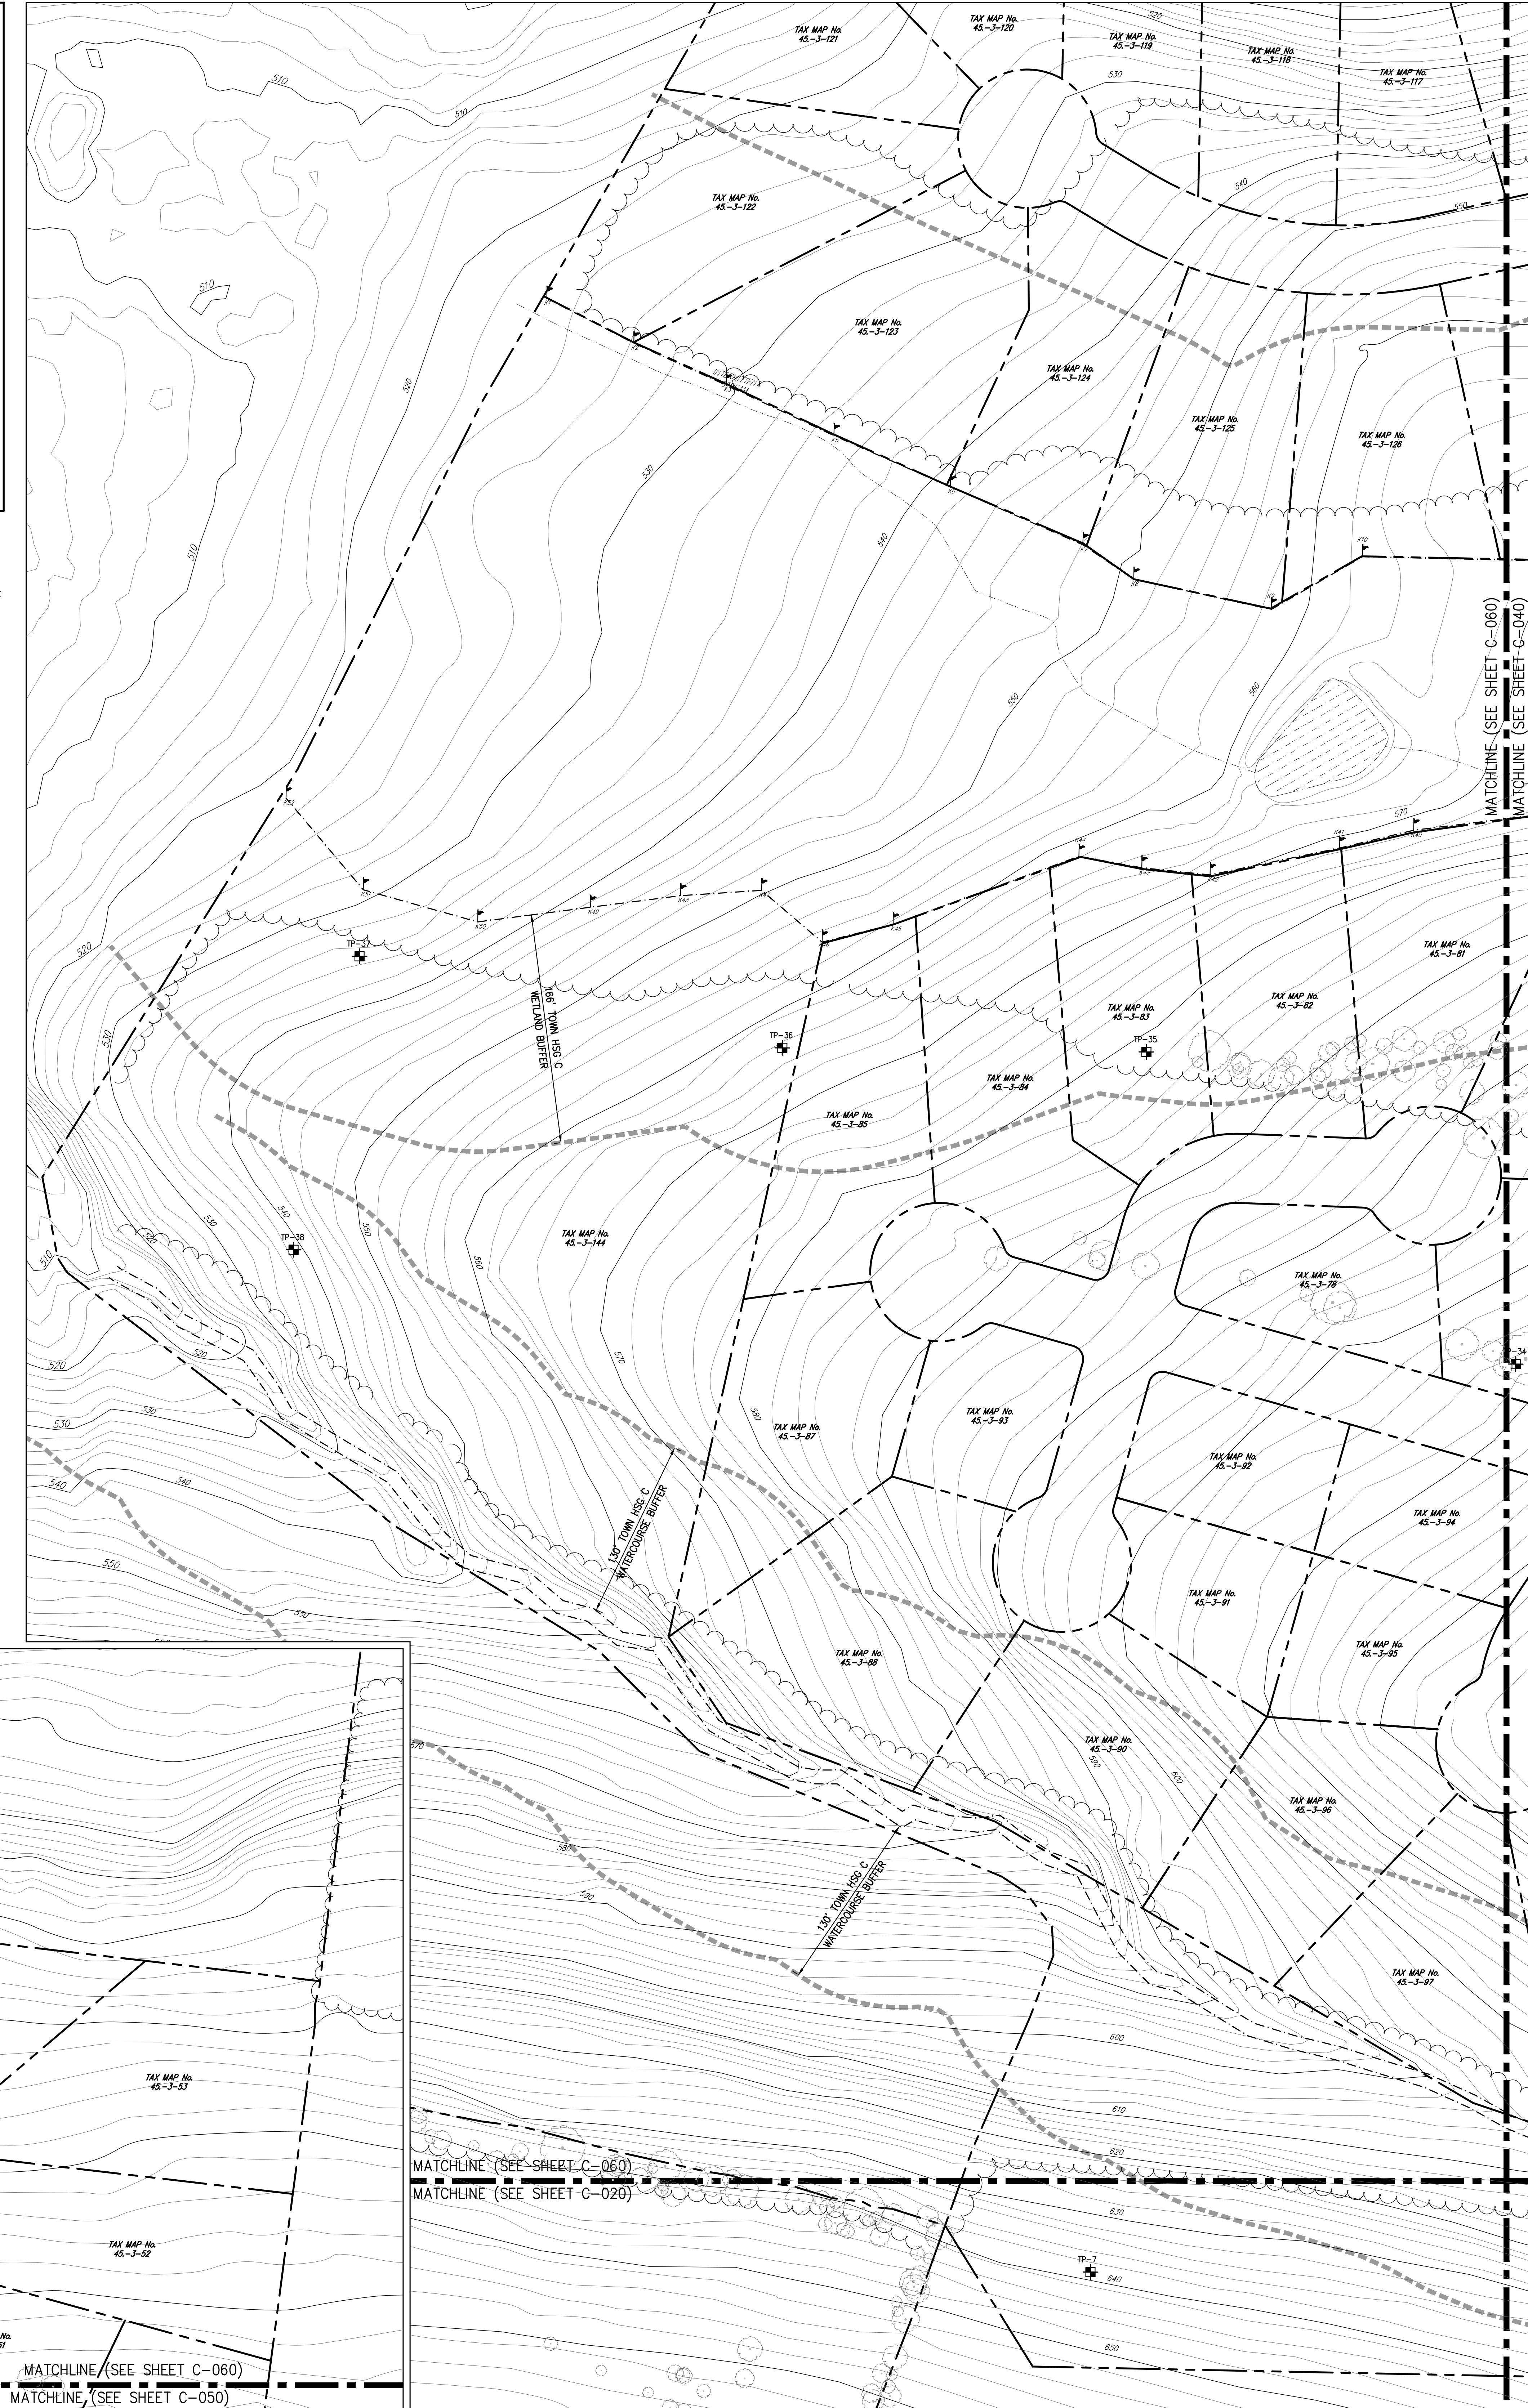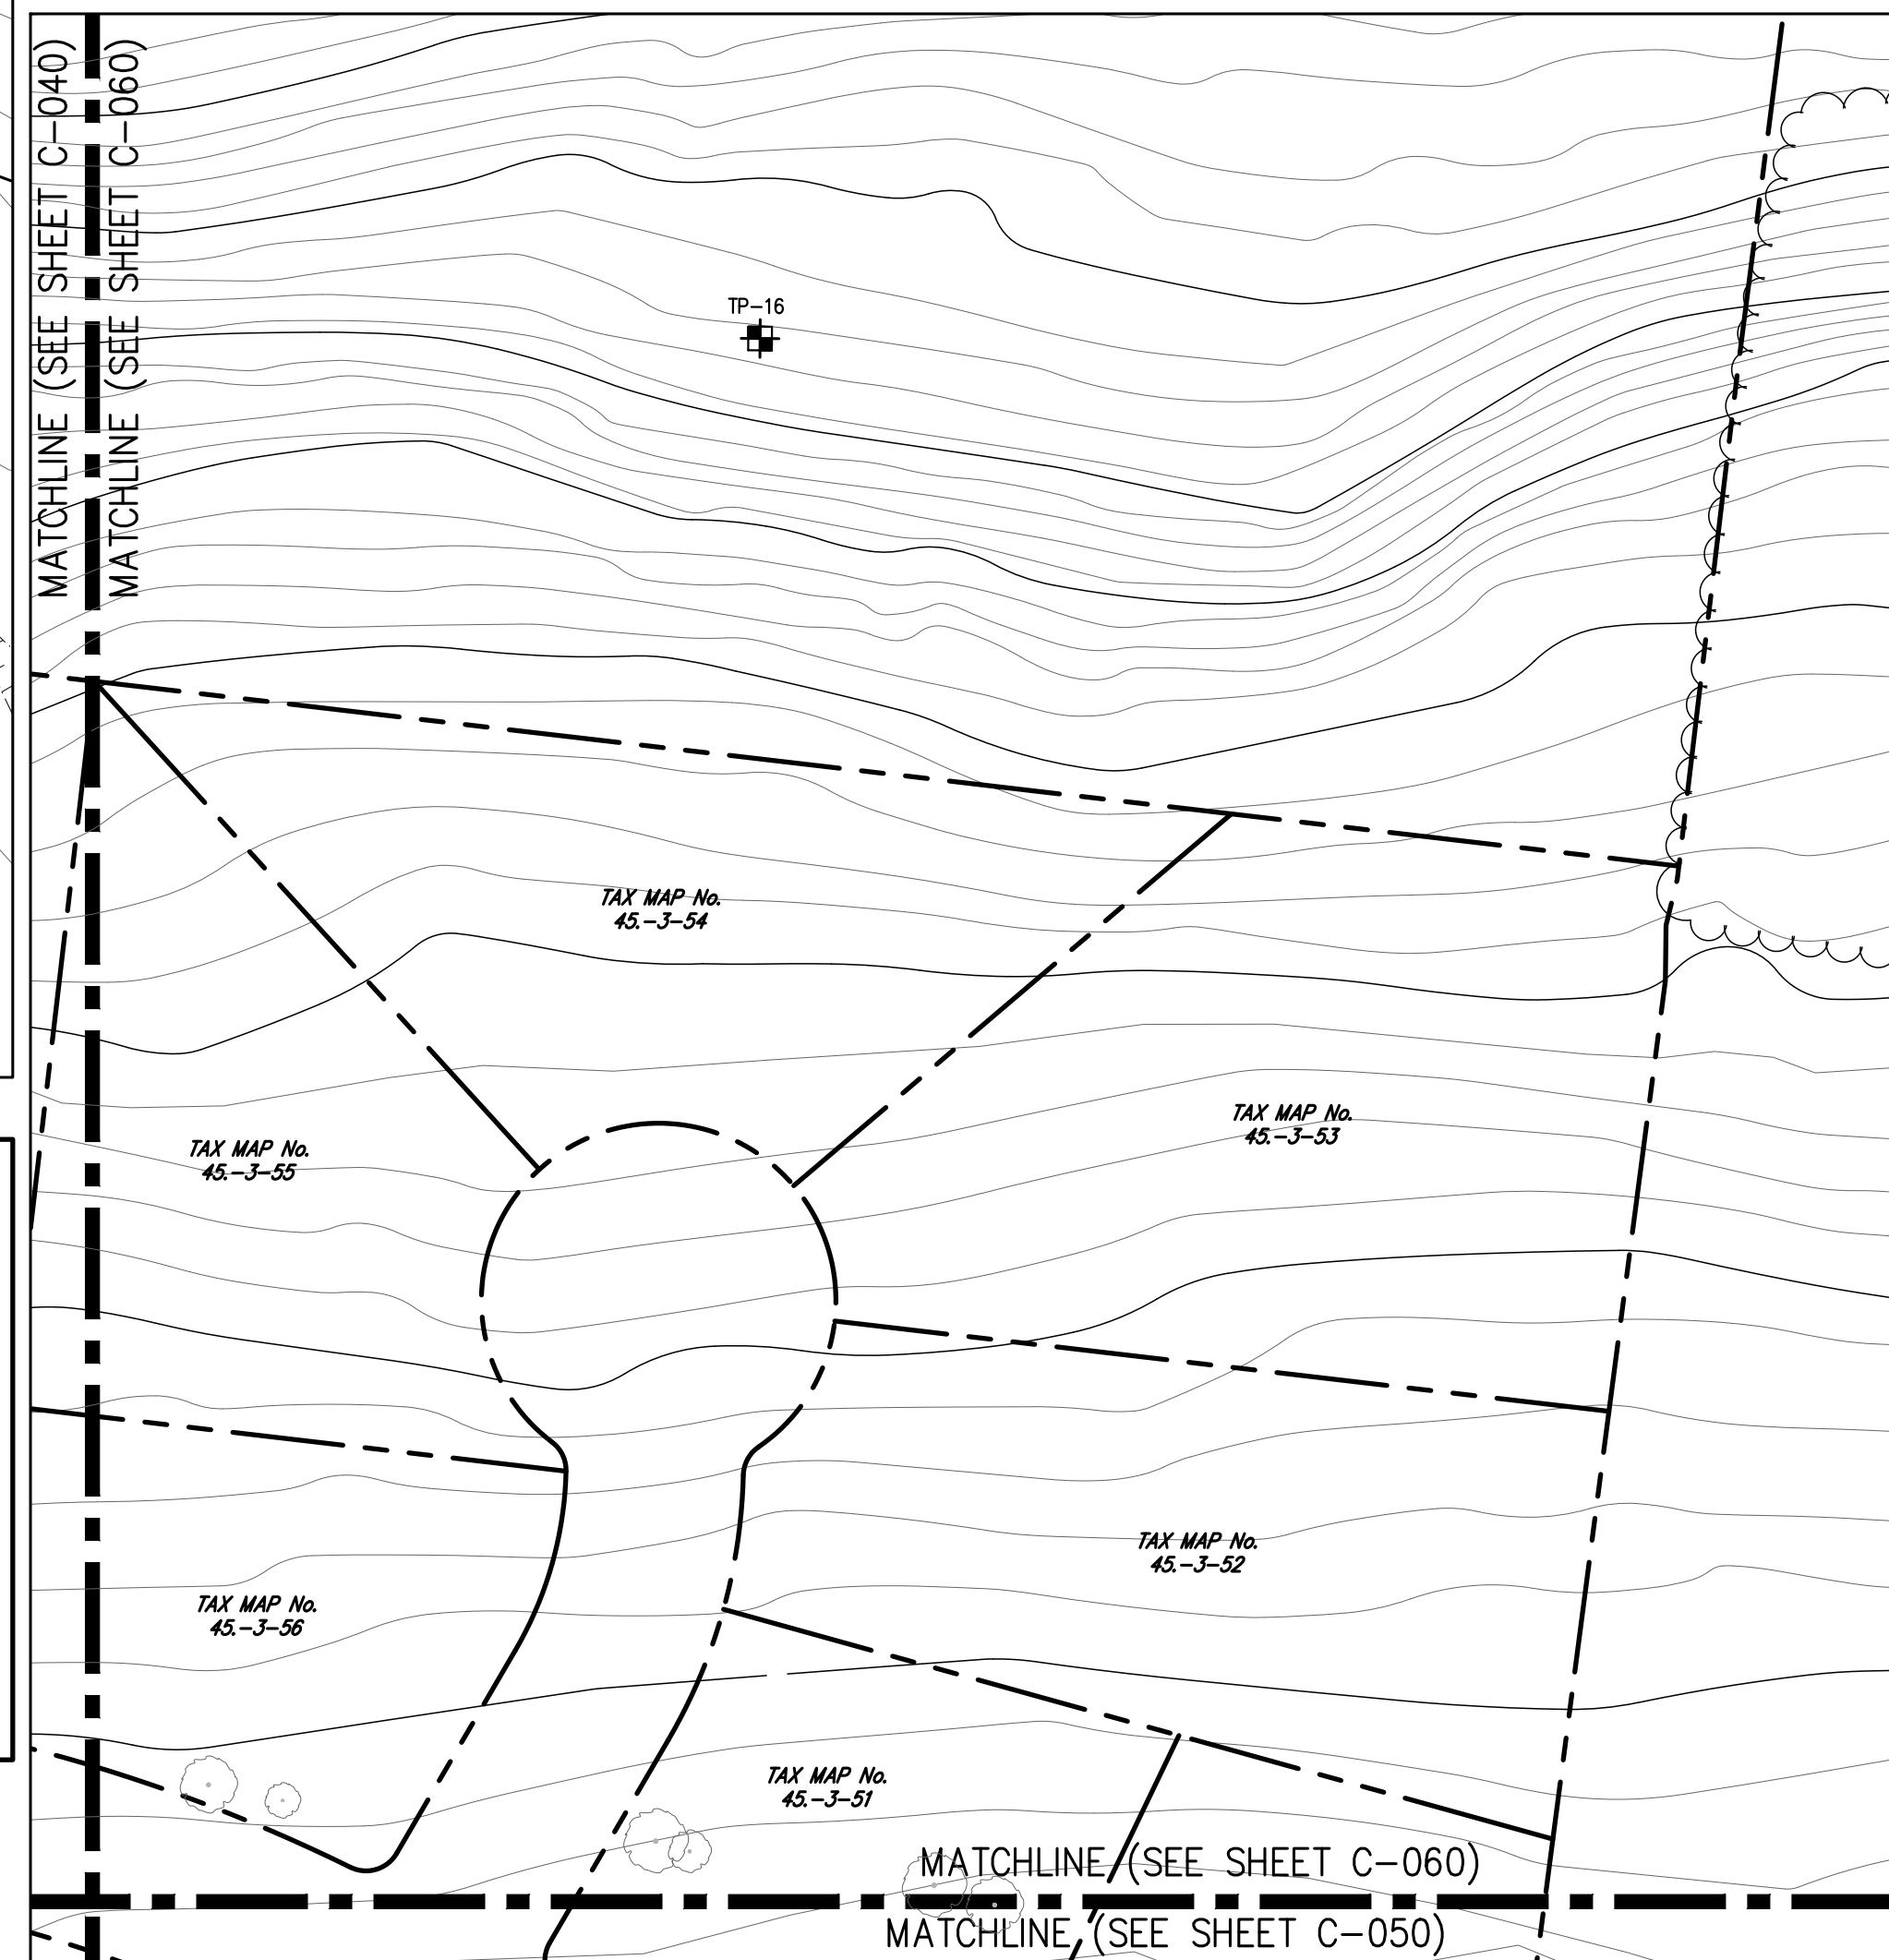

JMC Planning, Engineering, Landscape Architecture & Land Surveying, PLLC JMC Site Development Consultants, LLC John Meyer Consulting, Inc. 120 BEVERLY ROAD • ARBON, NY 13604 PHONE 518 233 5245 • FAX 518 272 2102 www.jmcpllc.com	
PUTNAM SEABURY PARTNERS, L.P. 287 KING STREET CHAPPAQUA, NY 10514	
APRIL CANTOWER	
No.	Revision
1.	DESIGN COMPLETE SURVEYING
Date	05/17/2018
By	KRM
ANY ALTERATION OF PLANS, SPECIFICATIONS, PLATS AND REPORTS BEARING THE SEAL OF A LICENSED PROFESSIONAL ENGINEER OR LICENSED LAND SURVEYOR IS A VIOLATION OF SECTION 7209 OF THE NEW YORK STATE EDUCATION LAW, EXCEPT AS PROVIDED FOR BY SECTION 7209, SUBSECTION 2.	
Drawn	KRM
Scale	1" = 50'
Date	11/06/2017
Project No.	14012
MR. CDM	EXISTING E
Drawing No.	C-060